

SQ. FT. SUMMARY:	
MAIN LEVEL	1664 SQ. FT.
LOWER LEVEL	919 SQ. FT.
TOTAL HEATED	2583 SQ. FT.
GARAGE	761 SQ. FT.
COVERED DECK/PORCH	573 SQ. FT.



**REYNOLDS ASH
+ ASSOCIATES**

**ARCHITECTURE
ENGINEERING**

564 E. SECOND AVE., STE. 201
DURANGO, CO 81301
(970) 259-7494
FAX (970) 259-7492

262 PAGOSA STREET, STE. 200
P.O. BOX 56
PAGOSA SPRINGS, CO. 81147
(970) 264-6884
FAX (970) 264-6997

RA-AE.COM

REYNOLDS ASH + ASSOCIATES, P.C. EXPRESSLY RESERVES THE COMMON LAW COPYRIGHT AND OTHER PROPERTY RIGHTS IN THESE PLANS. THESE PLANS ARE NOT TO BE CHANGED OR COPIED IN ANY FORM OR MANNER WHATSOEVER NOR ARE THEY TO BE ASSIGNED TO ANY THIRD PARTY WITHOUT FIRST OBTAINING WRITTEN PERMISSION AND CONSENT OF THE ARCHITECT OF RECORD. THE USE OF THESE PLANS AND SPECIFICATIONS SHALL BE RESTRICTED TO THE ORIGINAL SITE FOR WHICH THEY WERE PREPARED AND PUBLICATION THEREOF IS EXPRESSLY LIMITED TO SUCH USE. FEDERAL LAW PROHIBITS THE REPRODUCTION, DISPLAY, SALE, OR OTHER DISPOSITION OF THIS DOCUMENT WITHOUT THE EXPRESS WRITTEN CONSENT OF RA+A ARCHITECTS, P.C.

**PROGRESS SET
NOT FOR CONST.**

GLACIER CLUB
CLUBHOUSE VILLAGE

CLUBHOUSE VILLAGE DRIVE
DURANGO, COLORADO 81301

JOB NO.: 24101
DATE: 2024-07-08
DRAWN BY: RA+A

ISSUE RECORD:


REVISIONS:

- ▲
- ▲
- ▲
- ▲

A-101

MAIN LEVEL FLOOR PLAN

TYPE A

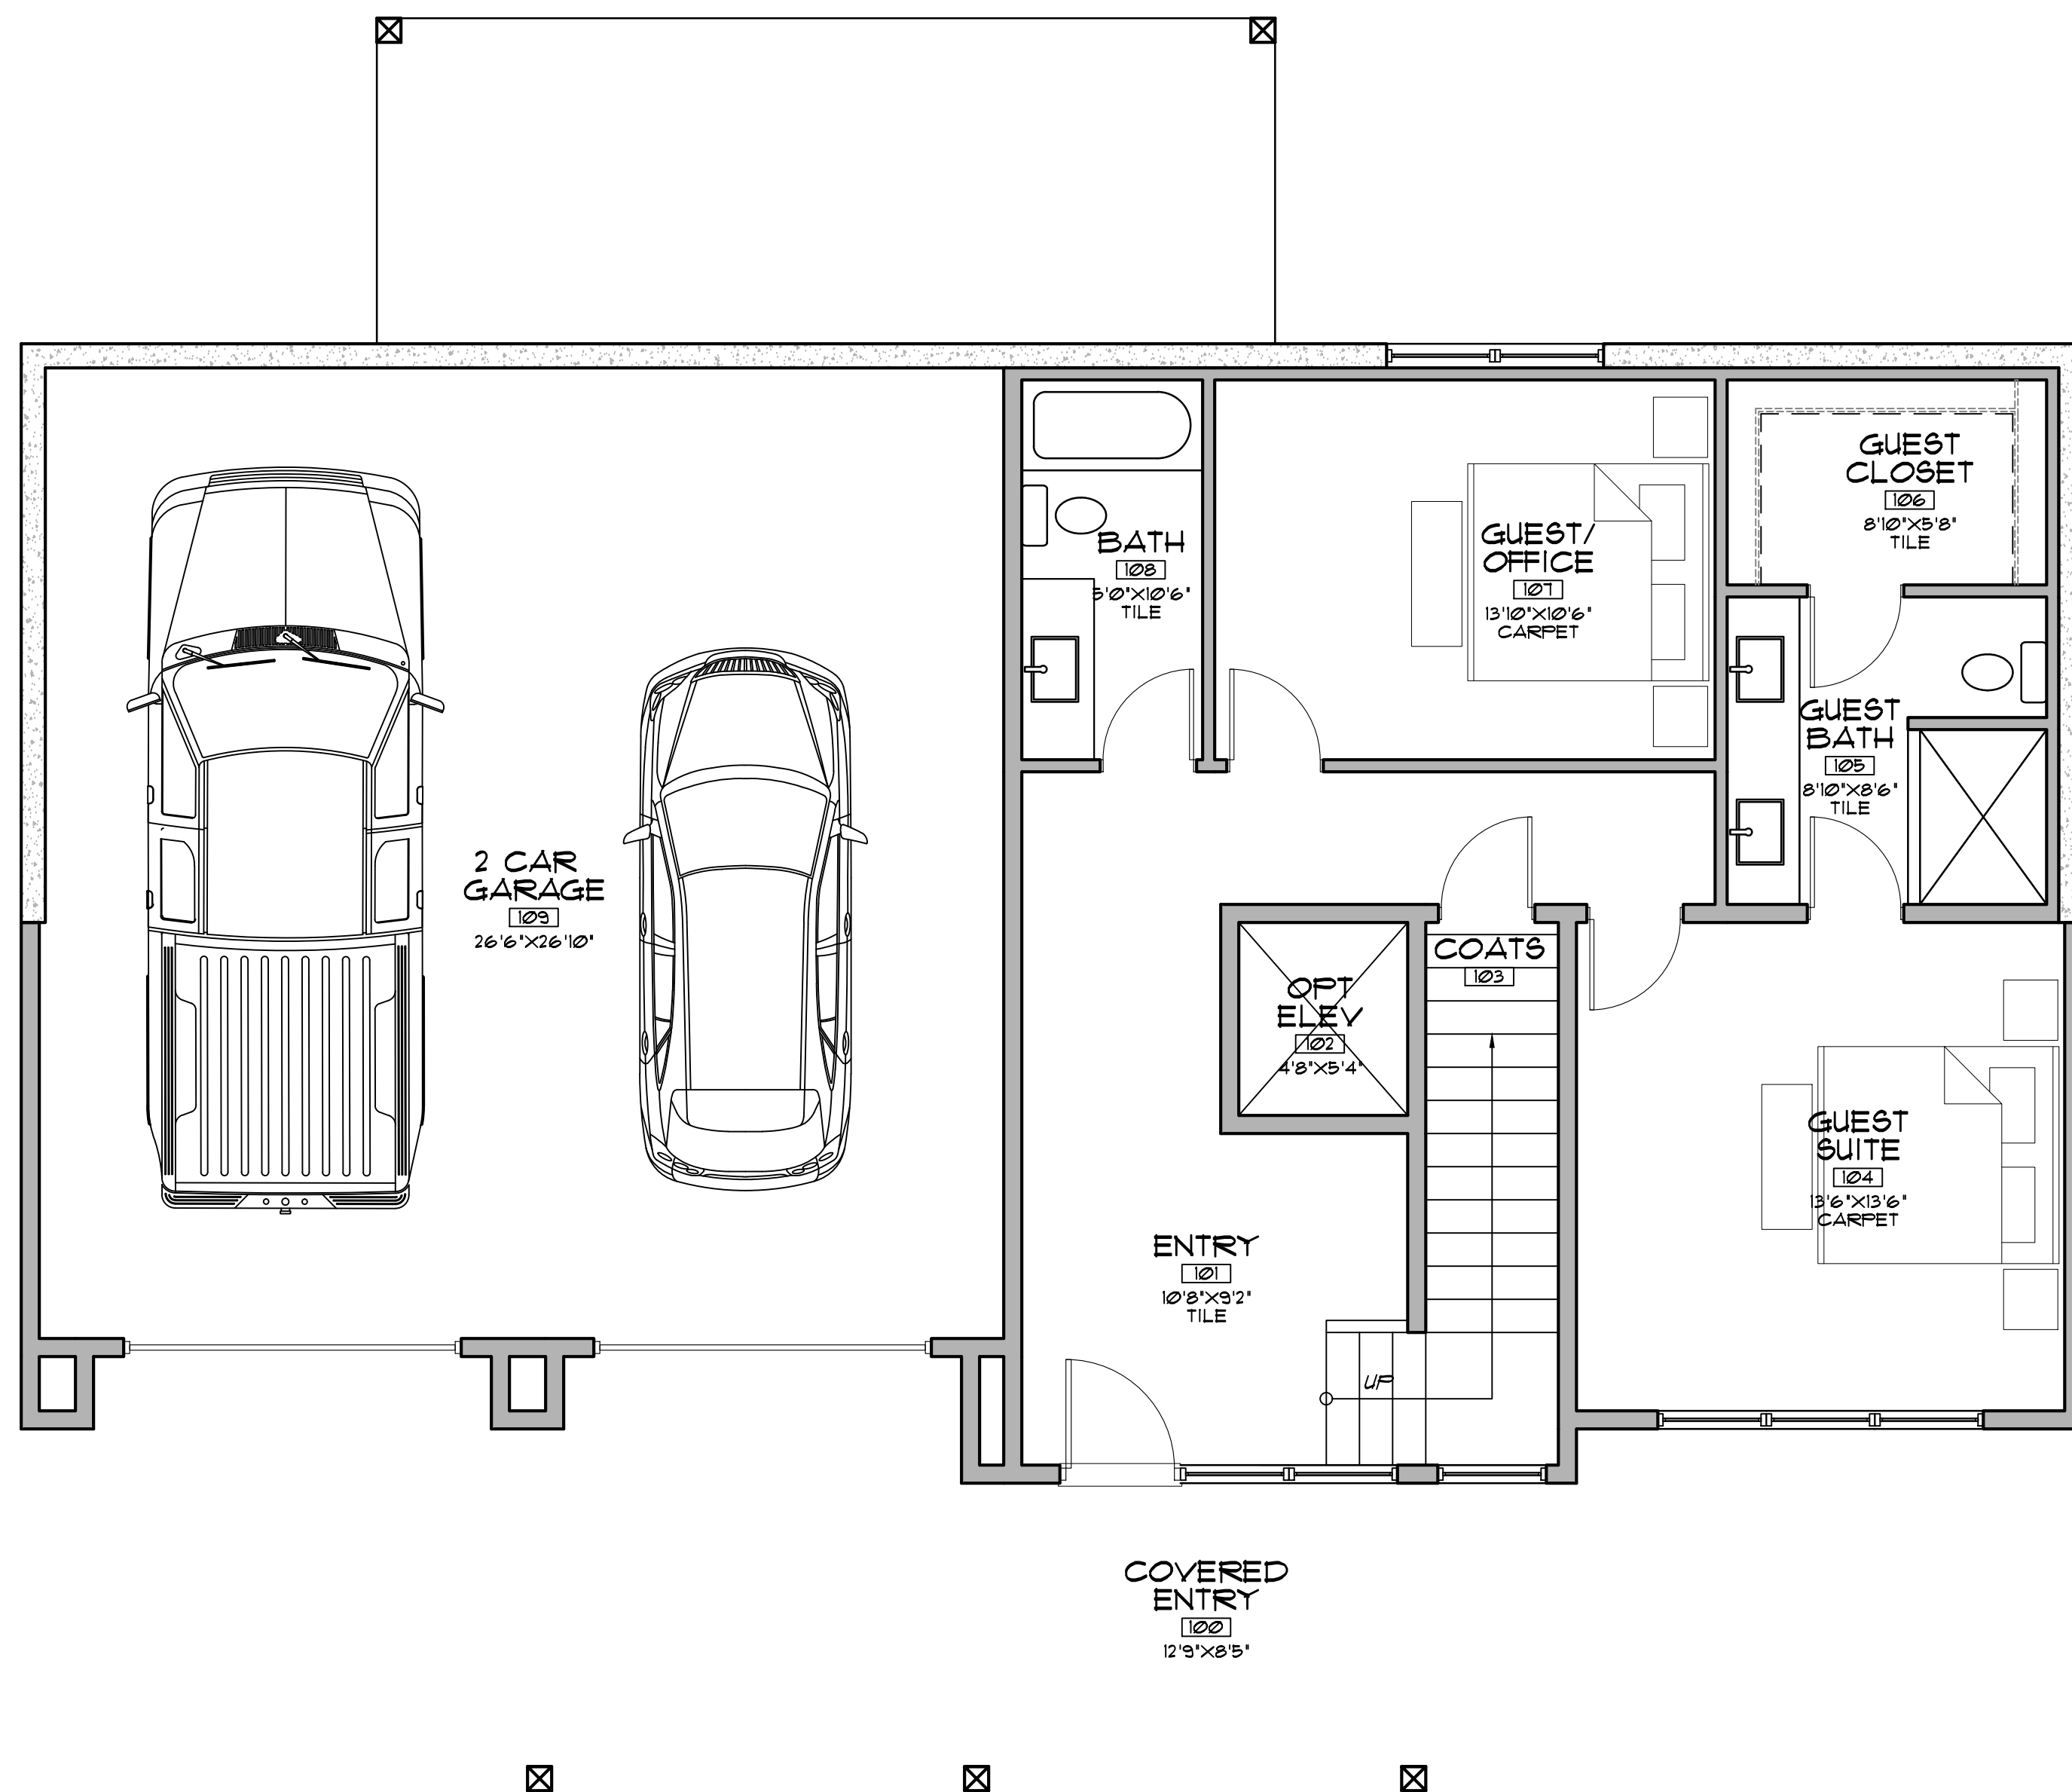


LOWER LEVEL FLOOR PLAN

SCALE: 1/4" = 1'-0"



NORTH

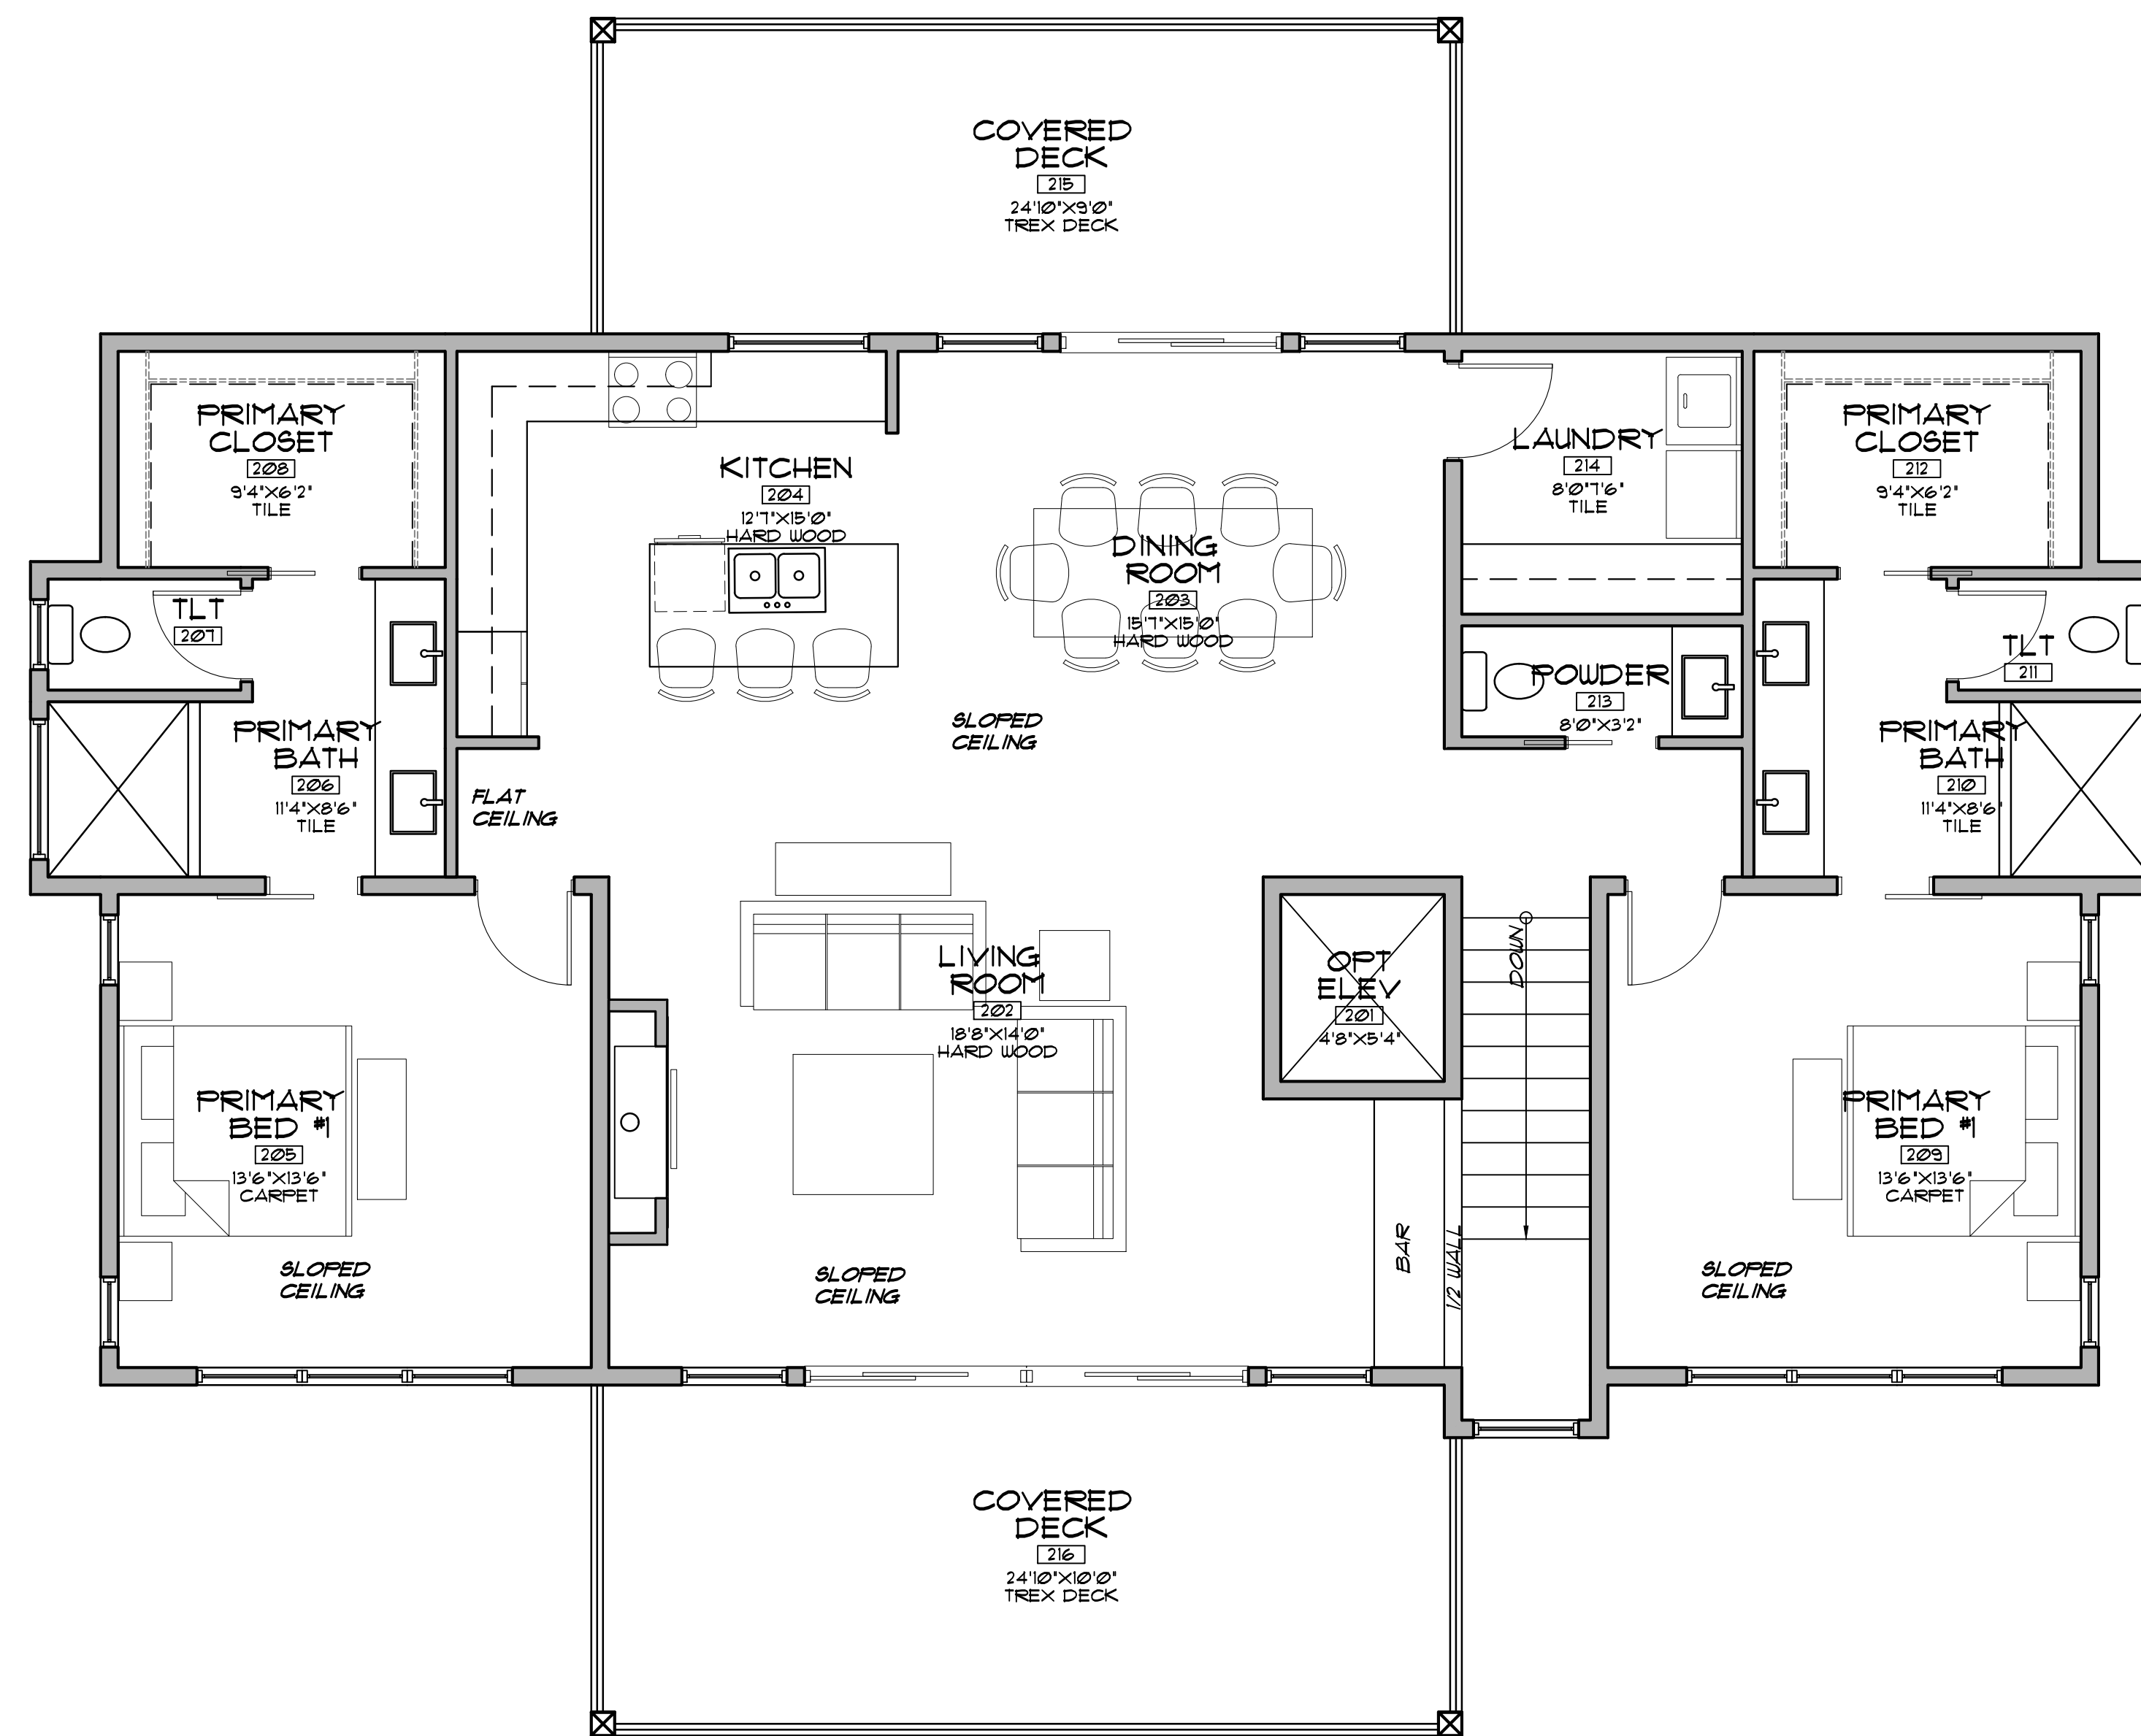

MAIN LEVEL FLOOR PLAN

SCALE: 1/4" = 1'-0"



NORTH



REYNOLDS ASH + ASSOCIATES

ARCHITECTURE ENGINEERING

564 2ND AVE, STE. 201
DURANGO, CO 81301
(970) 259-7494
FAX (970) 259-7492

202 PAGOSA STREET, STE. 200
P.O. BOX 36
PAGOSA SPRINGS, CO 81147

RA-AE.COM

REYNOLDS ASH + ASSOCIATES, P.C. EXPRESSLY RESERVES THE COMMON LAW COPYRIGHT AND OTHER PROPERTY RIGHTS IN THESE PLANS. THESE PLANS ARE NOT TO BE CHANGED OR COPIED IN ANY FORM OR MANNER WHATSOEVER NOR ARE THEY TO BE ASSIGNED TO ANY THIRD PARTY WITHOUT FIRST OBTAINING WRITTEN PERMISSION AND CONSENT OF THE ARCHITECT OF RECORD.

THE USE OF THESE PLANS AND SPECIFICATIONS SHALL BE RESTRICTED TO THE ORIGINAL SITE FOR WHICH THEY WERE PREPARED AND PUBLICATION THEREOF IS EXPRESSLY LIMITED TO SUCH USE. FEDERAL LAW PROHIBITS THE REPRODUCTION, DISPLAY, SALE OR OTHER DISPOSITION OF THIS DOCUMENT WITHOUT THE EXPRESS WRITTEN CONSENT OF RAA ARCHITECTS, P.C.

PROGRESS SET
NOT FOR CONSTRUCTION

GLACIER CLUB
CLUBHOUSE VILLAGE
CLUBHOUSE VILLAGE DRIVE
DURANGO, COLORADO 81301

JOB. NO.: 24101
ISSUE DATE: 2024-07-11
DRAWN BY: RA+A

ISSUE RECORD:

REVISIONS:

A-201

EXTERIOR ELEVATIONS

PRINT DATE: 7/11/2024 3:42:30 PM



LEFT ELEVATION

SCALE: 1/4" = 1'-0"




FRONT ELEVATION

SCALE: 1/4" = 1'-0"



RIGHT ELEVATION


SCALE: 1/4" = 1'-0"

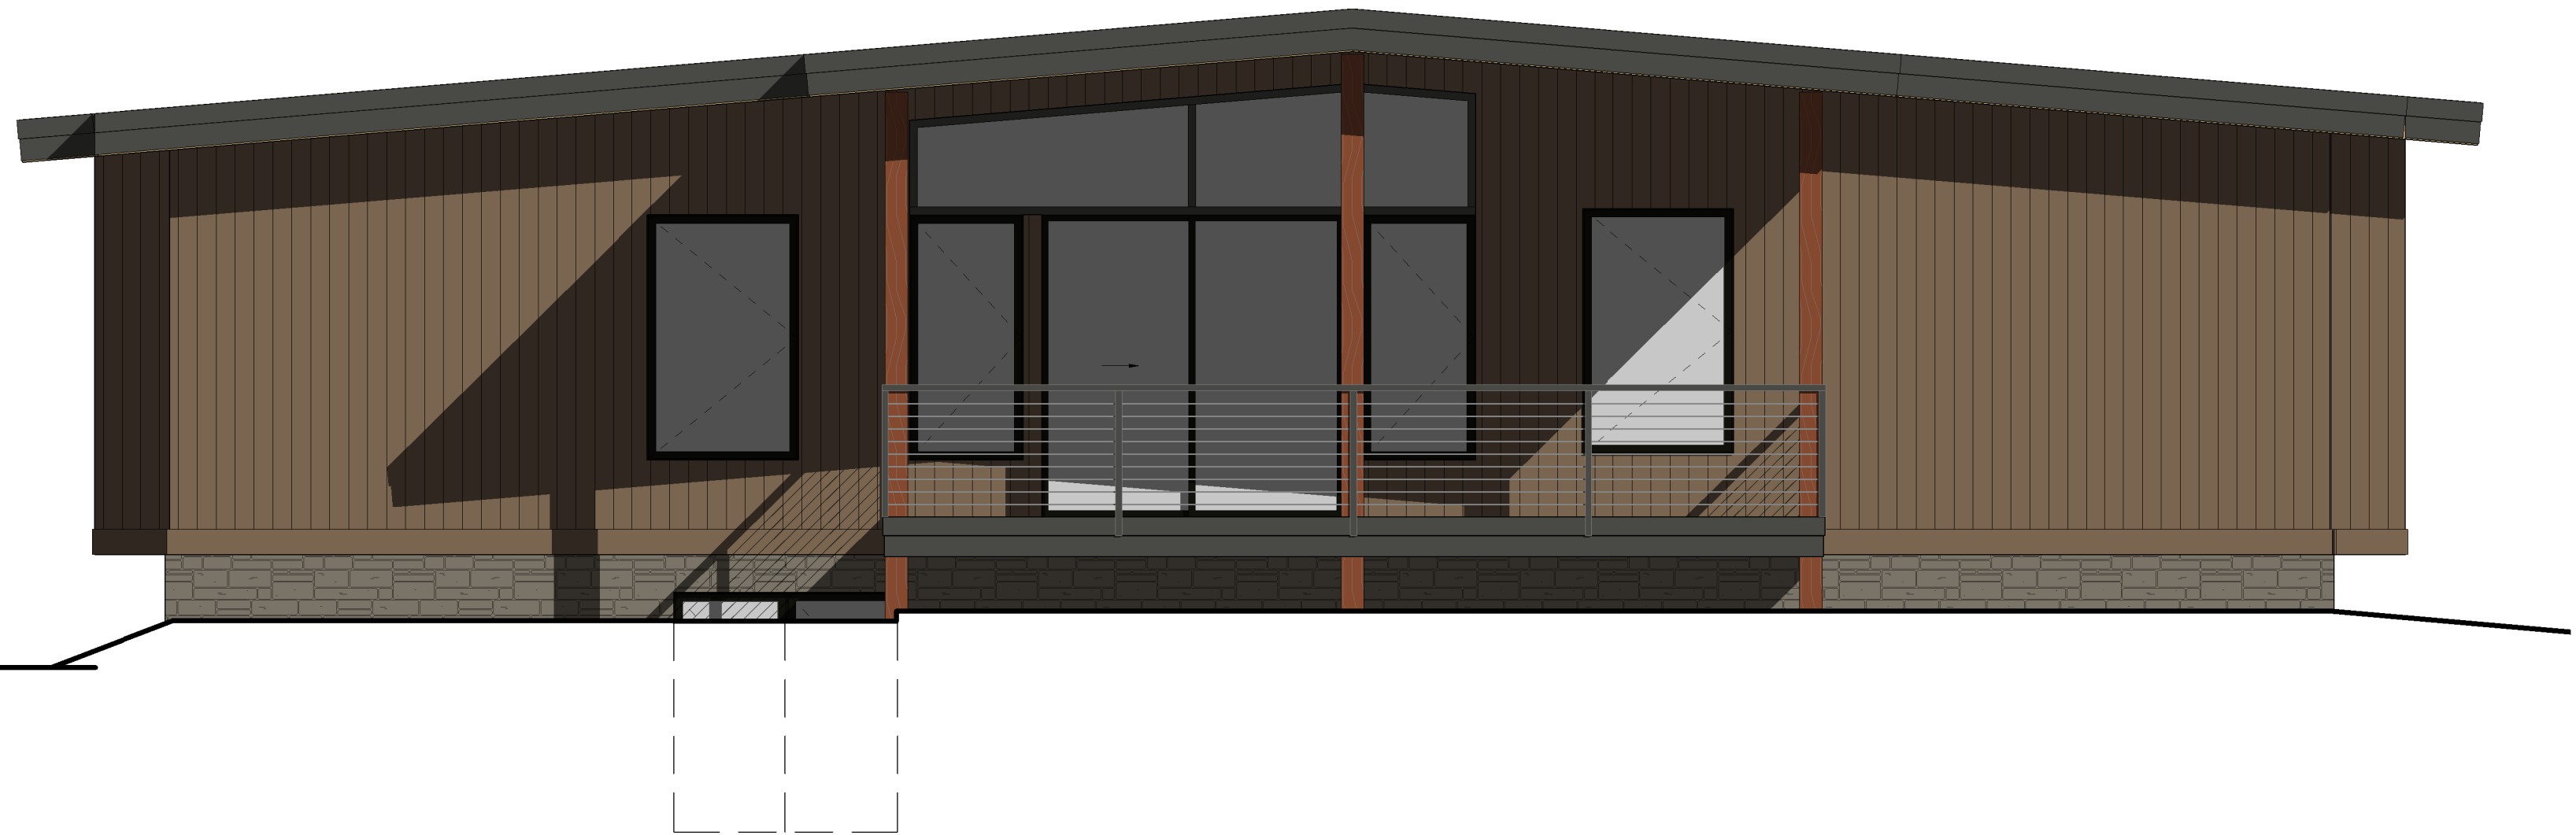

REAR ELEVATION

SCALE: 1/4" = 1'-0"

TYPE A- GABLE ROOF

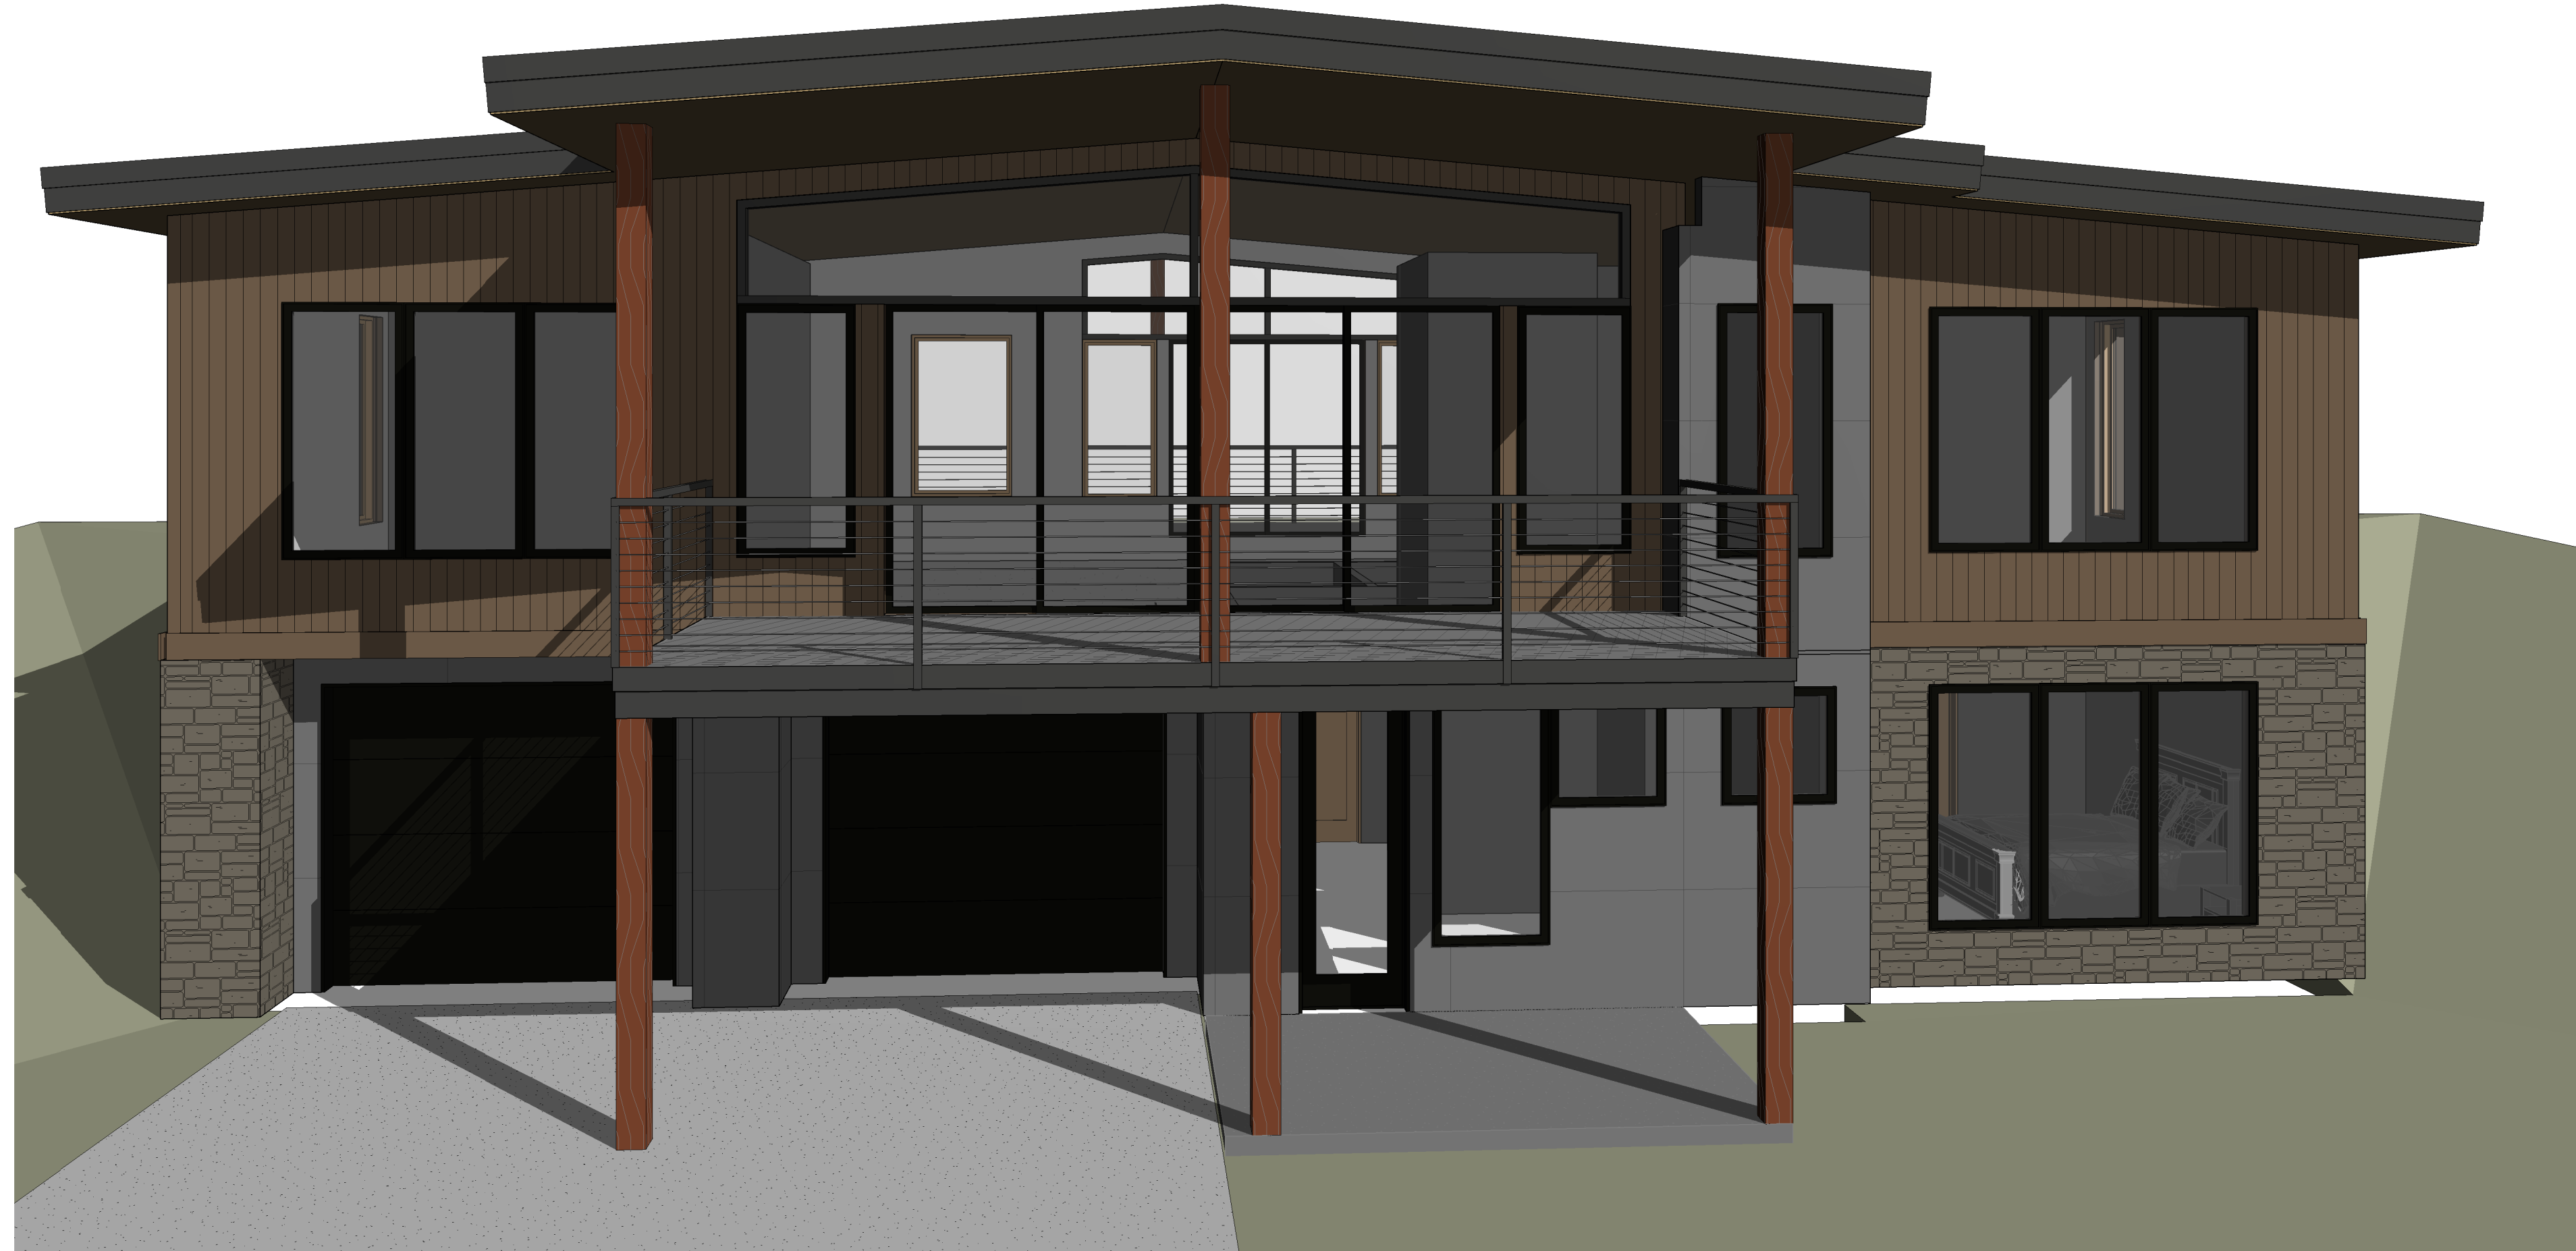

FRONT PERSPECTIVE

SCALE:



REAR PERSPECTIVE

SCALE:



REYNOLDS ASH
+ ASSOCIATES

ARCHITECTURE
ENGINEERING

564 2ND AVE, STE. 201
DURANGO, CO 81301
(970) 259-7494
FAX (970) 259-7492

202 PAGOSA STREET, STE. 200
P.O. BOX 56
PAGOSA SPRINGS, CO 81147

RA-AE.COM

REYNOLDS ASH + ASSOCIATES, P.C.
EXPRESSLY RESERVES THE COMMON LAW COPYRIGHT
AND OTHER PROPERTY RIGHTS IN THESE PLANS. THESE
PLANS ARE NOT TO BE CHANGED OR COPIED IN ANY
FORM OR MANNER WHATSOEVER NOR ARE THEY TO BE
ASSIGNED TO ANY THIRD PARTY WITHOUT FIRST
OBTAINING WRITTEN PERMISSION AND CONSENT OF THE
ARCHITECT OF RECORD.

THE USE OF THESE PLANS AND SPECIFICATIONS SHALL
BE RESTRICTED TO THE ORIGINAL SITE FOR WHICH THEY
WERE PREPARED AND PUBLICATION THEREOF IS
EXPRESSLY LIMITED TO SUCH USE. FEDERAL LAW
PROHIBITS THE REPRODUCTION, DISPLAY, SALE OR
OTHER DISPOSITION OF THIS DOCUMENT WITHOUT THE
EXPRESS WRITTEN CONSENT OF
RA+A ARCHITECTS, P.C.

**PROGRESS SET
NOT FOR CONST.**

GLACIER CLUB
CLUBHOUSE VILLAGE
CLUBHOUSE VILLAGE DRIVE
DURANGO, COLORADO 81301

JOB. NO.: 24101
ISSUE DATE: 2024-07-11
DRAWN BY: RA+A

ISSUE RECORD:


REVISIONS:

A-202

EXTERIOR ELEVATIONS

TYPE A- GABLE ROOF

PRINT DATE: 7/11/2024 3:42:32 PM

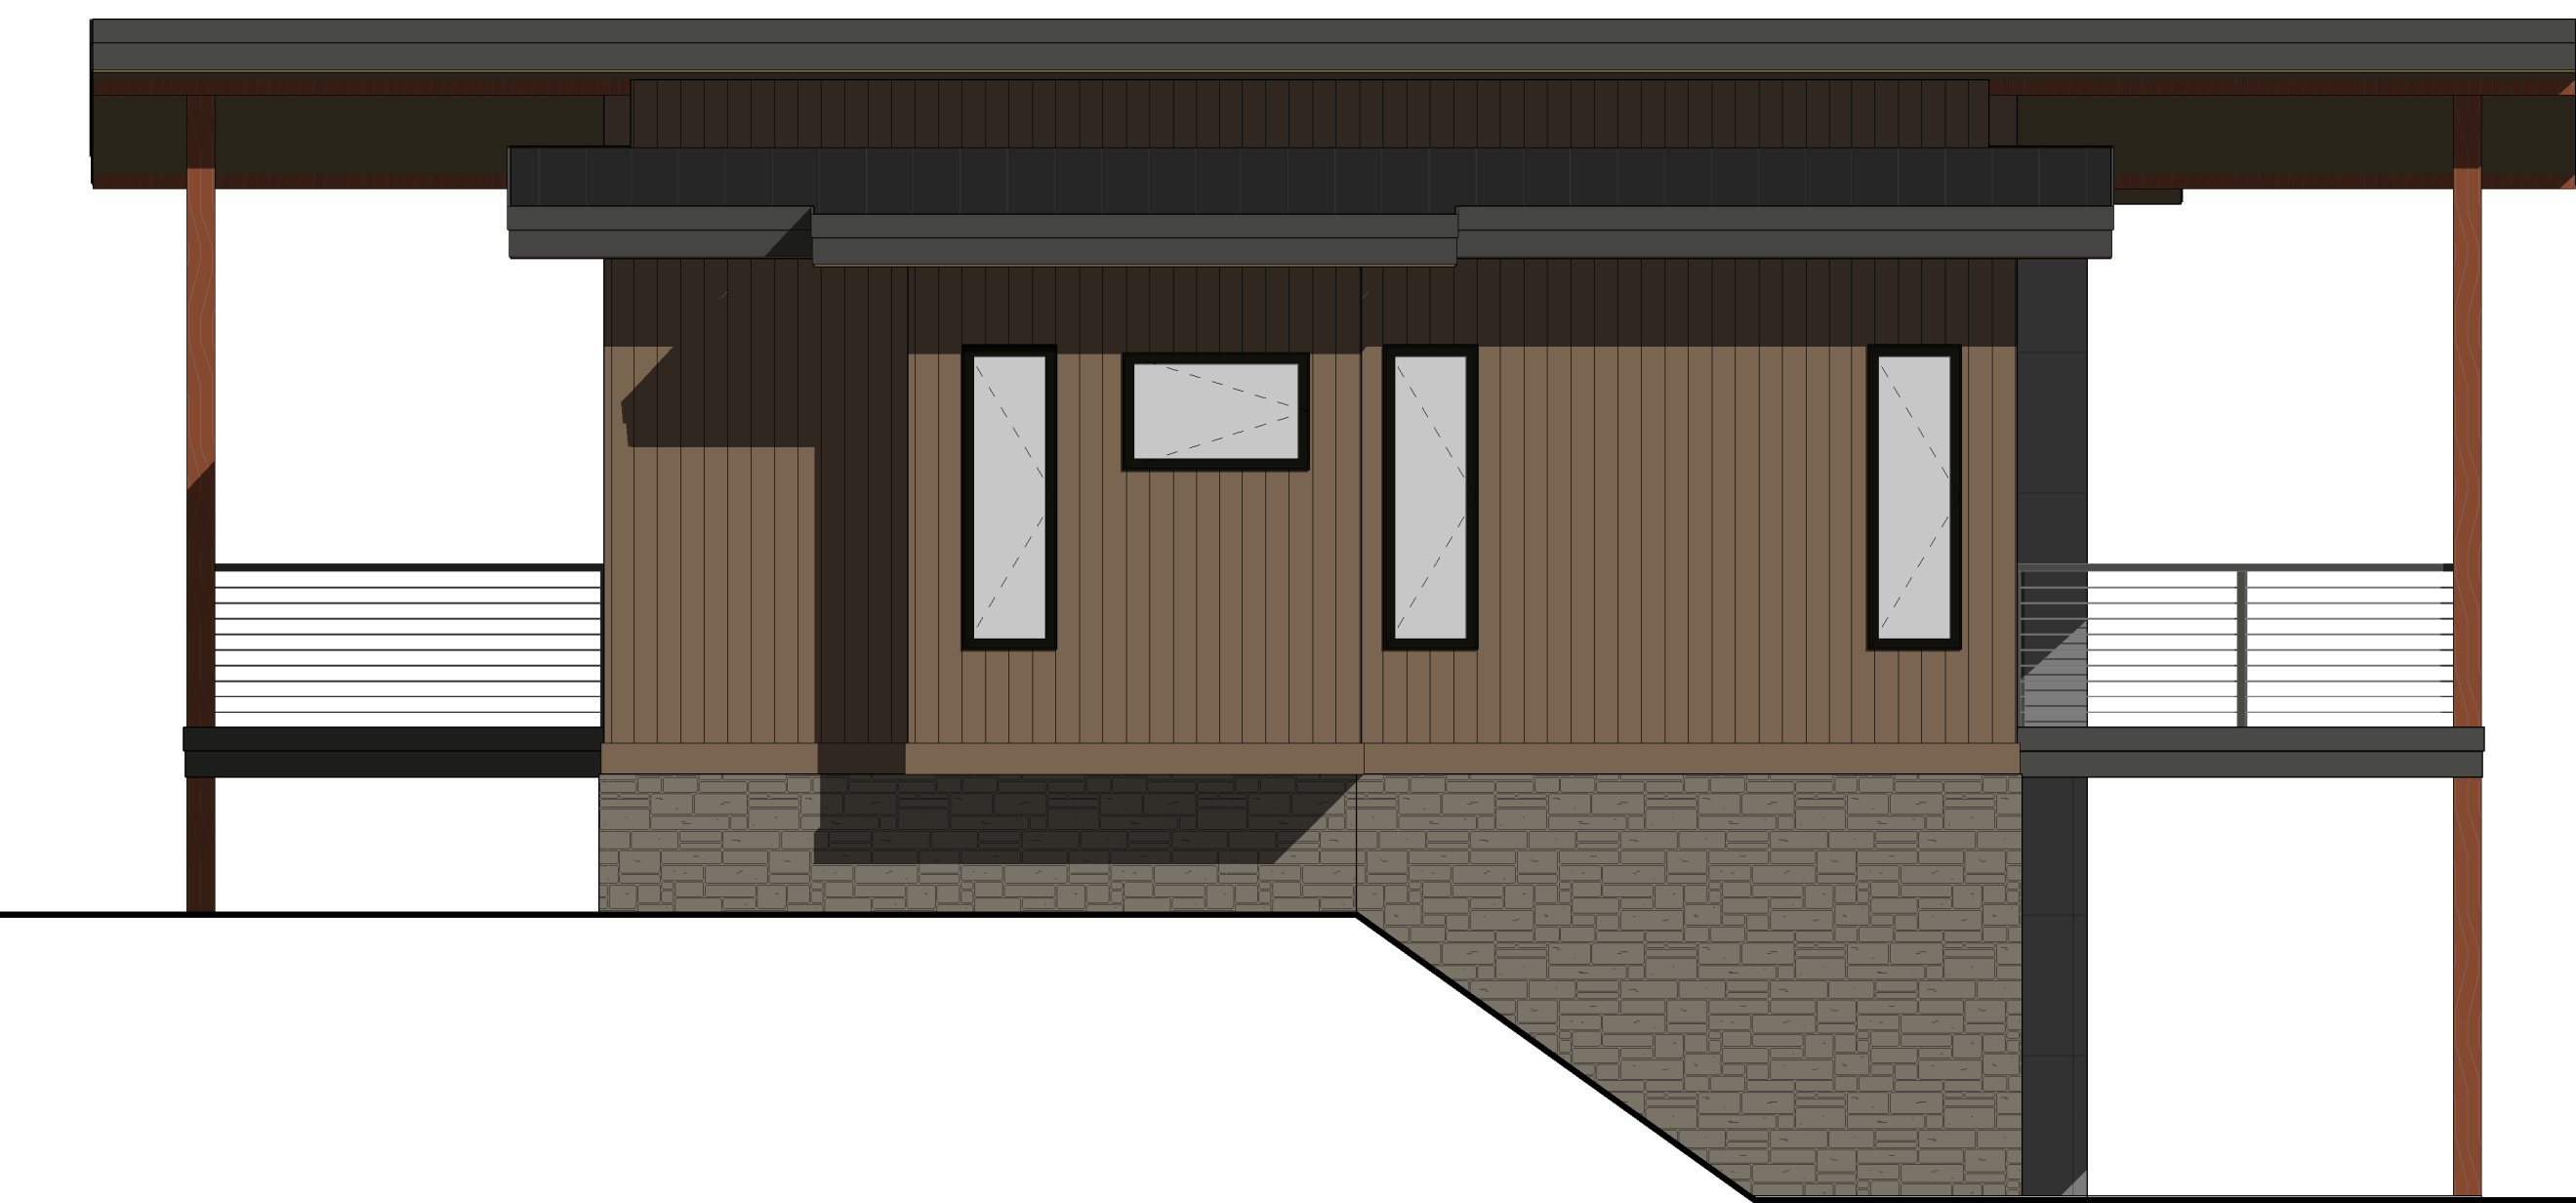

LEFT ELEVATION

SCALE: 1/4" = 1'-0"



FRONT ELEVATION

SCALE: 1/4" = 1'-0"



RIGHT ELEVATION

SCALE: 1/4" = 1'-0"



REAR ELEVATION

SCALE: 1/4" = 1'-0"



REYNOLDS ASH
+ ASSOCIATES

ARCHITECTURE
ENGINEERING

564 2ND AVE, STE. 201
DURANGO, CO 81301
(970) 259-7494
FAX (970) 259-7492

202 PAGOOSA STREET, STE. 200
P.O. BOX 36
PAGOOSA SPRINGS, CO 81147

RA-AE.COM

REYNOLDS ASH + ASSOCIATES, P.C.
EXPRESSLY RESERVES THE COMMON LAW COPYRIGHT
AND OTHER PROPERTY RIGHTS IN THESE PLANS. THESE
PLANS ARE NOT TO BE CHANGED OR COPIED IN ANY
FORM OR MANNER WHATSOEVER NOR ARE THEY TO BE
ASSIGNED TO ANY THIRD PARTY WITHOUT FIRST
OBTAINING WRITTEN PERMISSION AND CONSENT OF THE
ARCHITECT OF RECORD.

THE USE OF THESE PLANS AND SPECIFICATIONS SHALL
BE RESTRICTED TO THE ORIGINAL SITE FOR WHICH THEY
WERE PREPARED AND PUBLICATION THEREOF IS
EXPRESSLY LIMITED TO SUCH USE. FEDERAL LAW
PROHIBITS THE REPRODUCTION, DISPLAY, SALE OR
OTHER DISPOSITION OF THIS DOCUMENT WITHOUT THE
EXPRESS WRITTEN CONSENT OF
RA+A ARCHITECTS, P.C.

PROGRESS SET
NOT FOR CONST.

GLACIER CLUB
CLUBHOUSE VILLAGE
CLUBHOUSE VILLAGE DRIVE
DURANGO, COLORADO 81301

JOB. NO.: 24101
ISSUE DATE: 2024-07-11
DRAWN BY: RA+A

ISSUE RECORD:

REVISIONS:

A-201

EXTERIOR ELEVATIONS


TYPE A- SHED ROOF

PRINT DATE: 7/11/2024 3:31:33 PM



FRONT VIEW

SCALE:

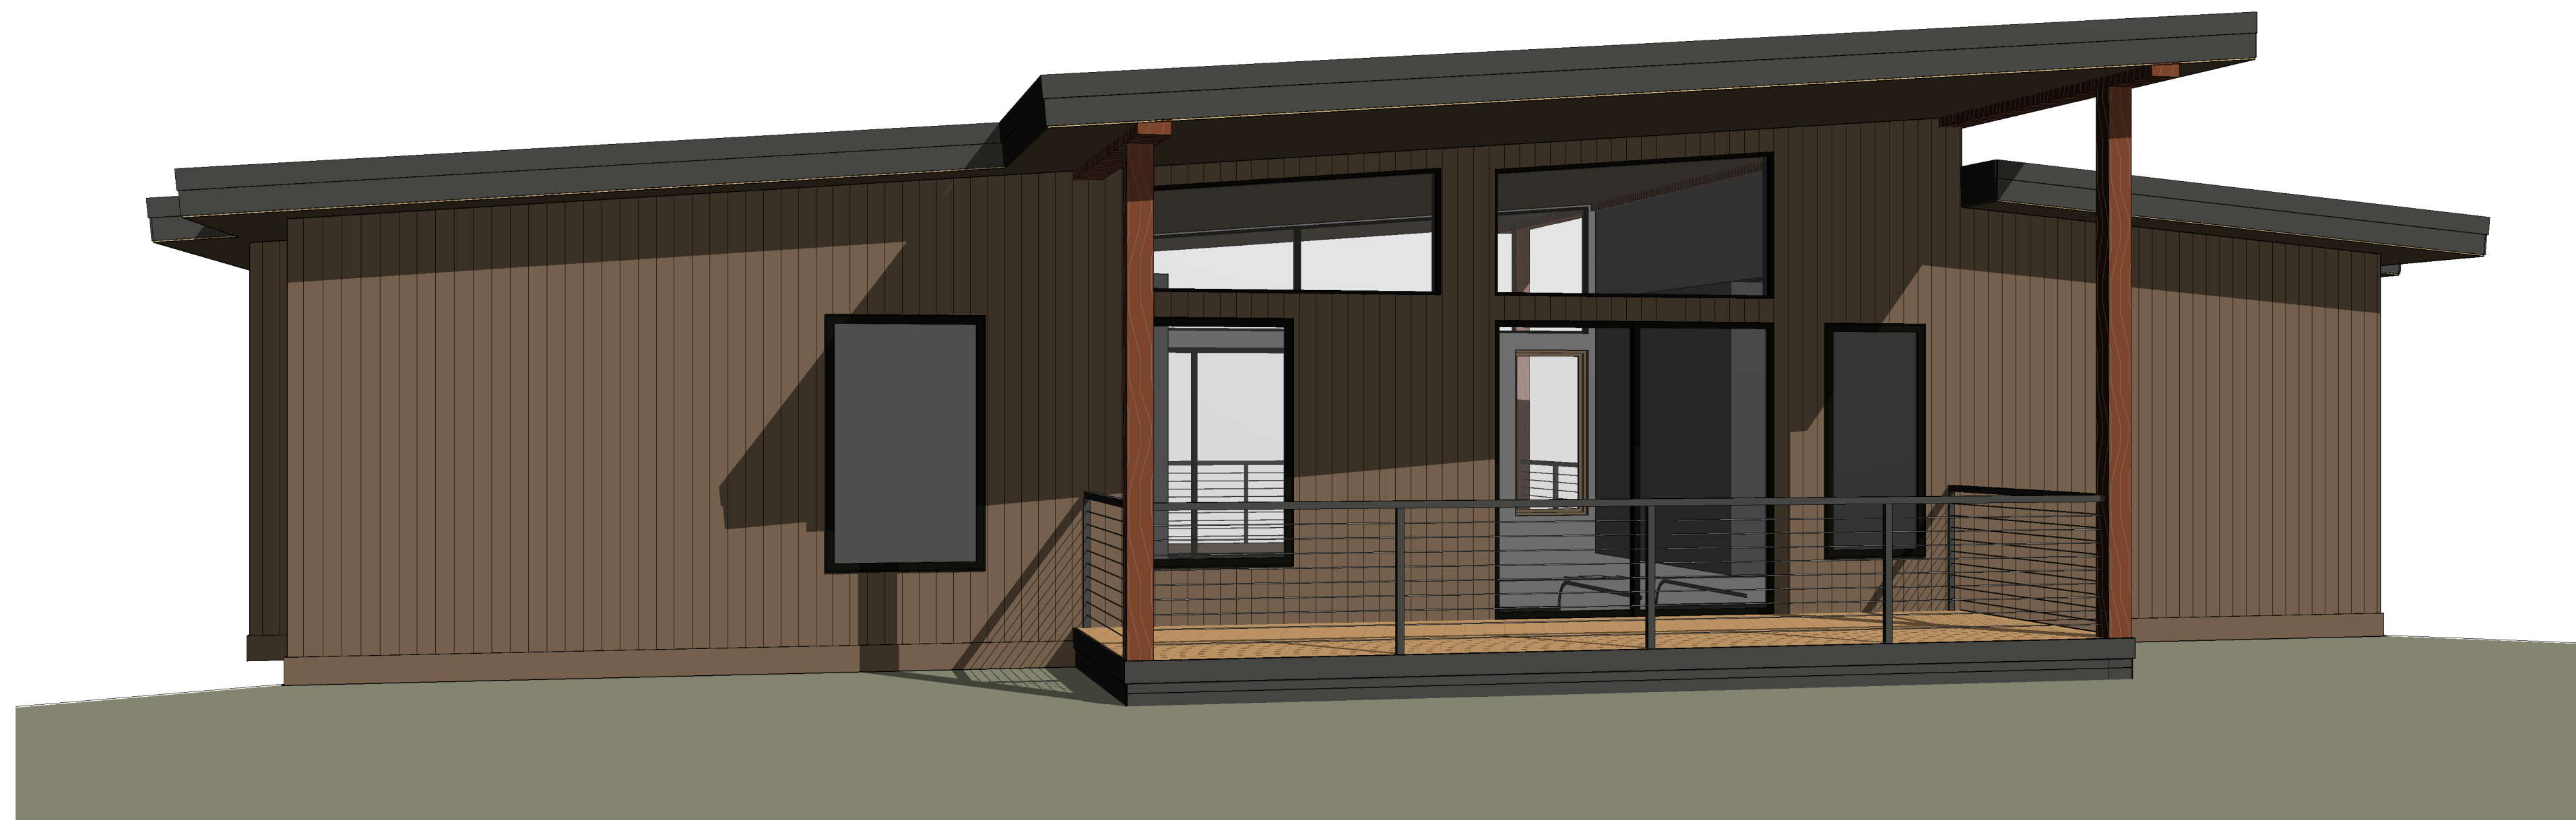

REAR VIEW

SCALE:



REYNOLDS ASH
+ ASSOCIATES

ARCHITECTURE
ENGINEERING

564 2ND AVE, STE. 201
DURANGO, CO 81301
(970) 259-7494
FAX (970) 259-7492

202 PAGOSA STREET, STE. 200
P.O. BOX 36
PAGOSA SPRINGS, CO 81147

RA-AECOM

REYNOLDS ASH + ASSOCIATES, P.C.
EXPRESSLY RESERVES THE COMMON LAW COPYRIGHT
AND OTHER PROPERTY RIGHTS IN THESE PLANS. THESE
PLANS ARE NOT TO BE CHANGED OR COPIED IN ANY
FORM OR MANNER WHATSOEVER NOR ARE THEY TO BE
ASSIGNED TO ANY THIRD PARTY WITHOUT FIRST
OBTAINING WRITTEN PERMISSION AND CONSENT OF THE
ARCHITECT OF RECORD.

THE USE OF THESE PLANS AND SPECIFICATIONS SHALL
BE RESTRICTED TO THE ORIGINAL SITE FOR WHICH THEY
WERE PREPARED AND PUBLICATION THEREOF IS
EXPRESSLY LIMITED TO SUCH USE. FEDERAL LAW
PROHIBITS THE REPRODUCTION, DISPLAY, SALE OR
OTHER DISPOSITION OF THIS DOCUMENT WITHOUT THE
EXPRESS WRITTEN CONSENT OF
RA+A ARCHITECTS, P.C.

**PROGRESS SET
NOT FOR CONST.**

GLACIER CLUB
CLUBHOUSE VILLAGE
CLUBHOUSE VILLAGE DRIVE
DURANGO, COLORADO 81301

JOB. NO.: 24101
ISSUE DATE: 2024-07-11
DRAWN BY: RA+A

ISSUE RECORD:

REVISIONS:


A-202

EXTERIOR ELEVATIONS

TYPE A- SHED ROOF


PRINT DATE: 7/11/2024 3:31:35 PM

SQ. FT. SUMMARY:	
MAIN LEVEL	1327 SQ. FT.
LOWER LEVEL	1187 SQ. FT.
TOTAL HEATED	2514 SQ. FT.
GARAGE	464 SQ. FT.
COVERED DECK/PORCH	686 SQ. FT.

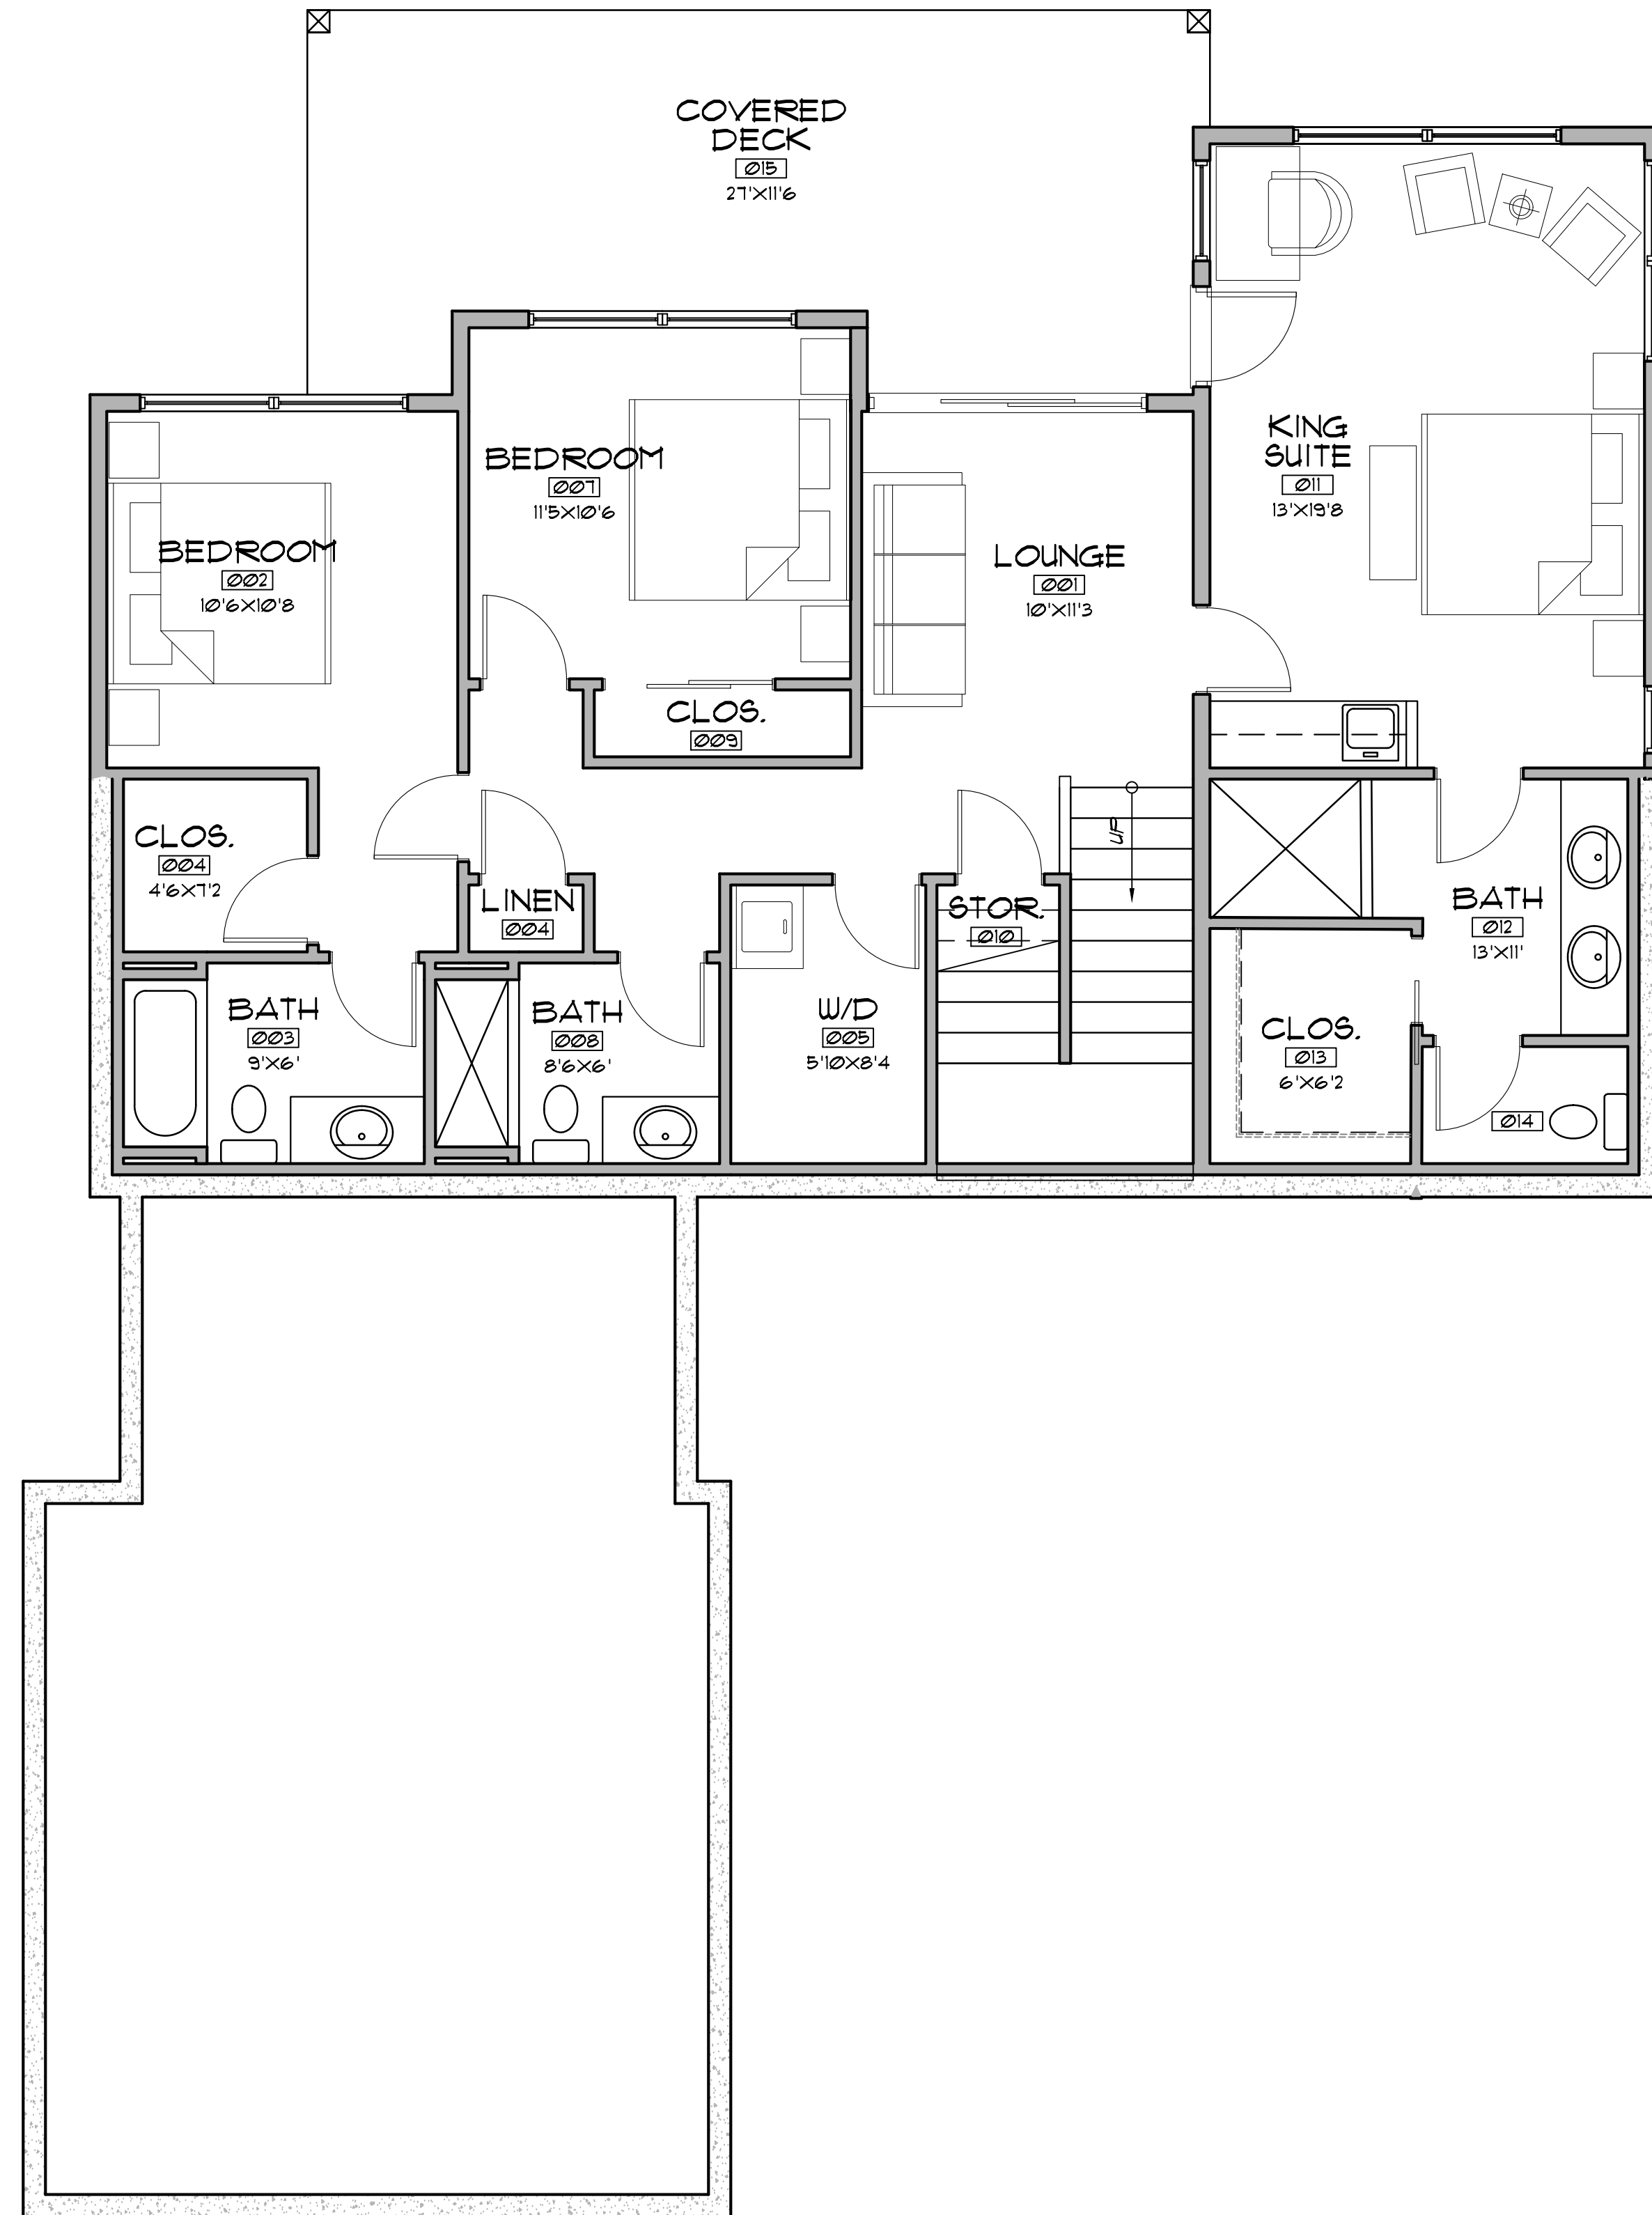

LOWER LEVEL FLOOR PLAN

SCALE: 1/4" = 1'-0"

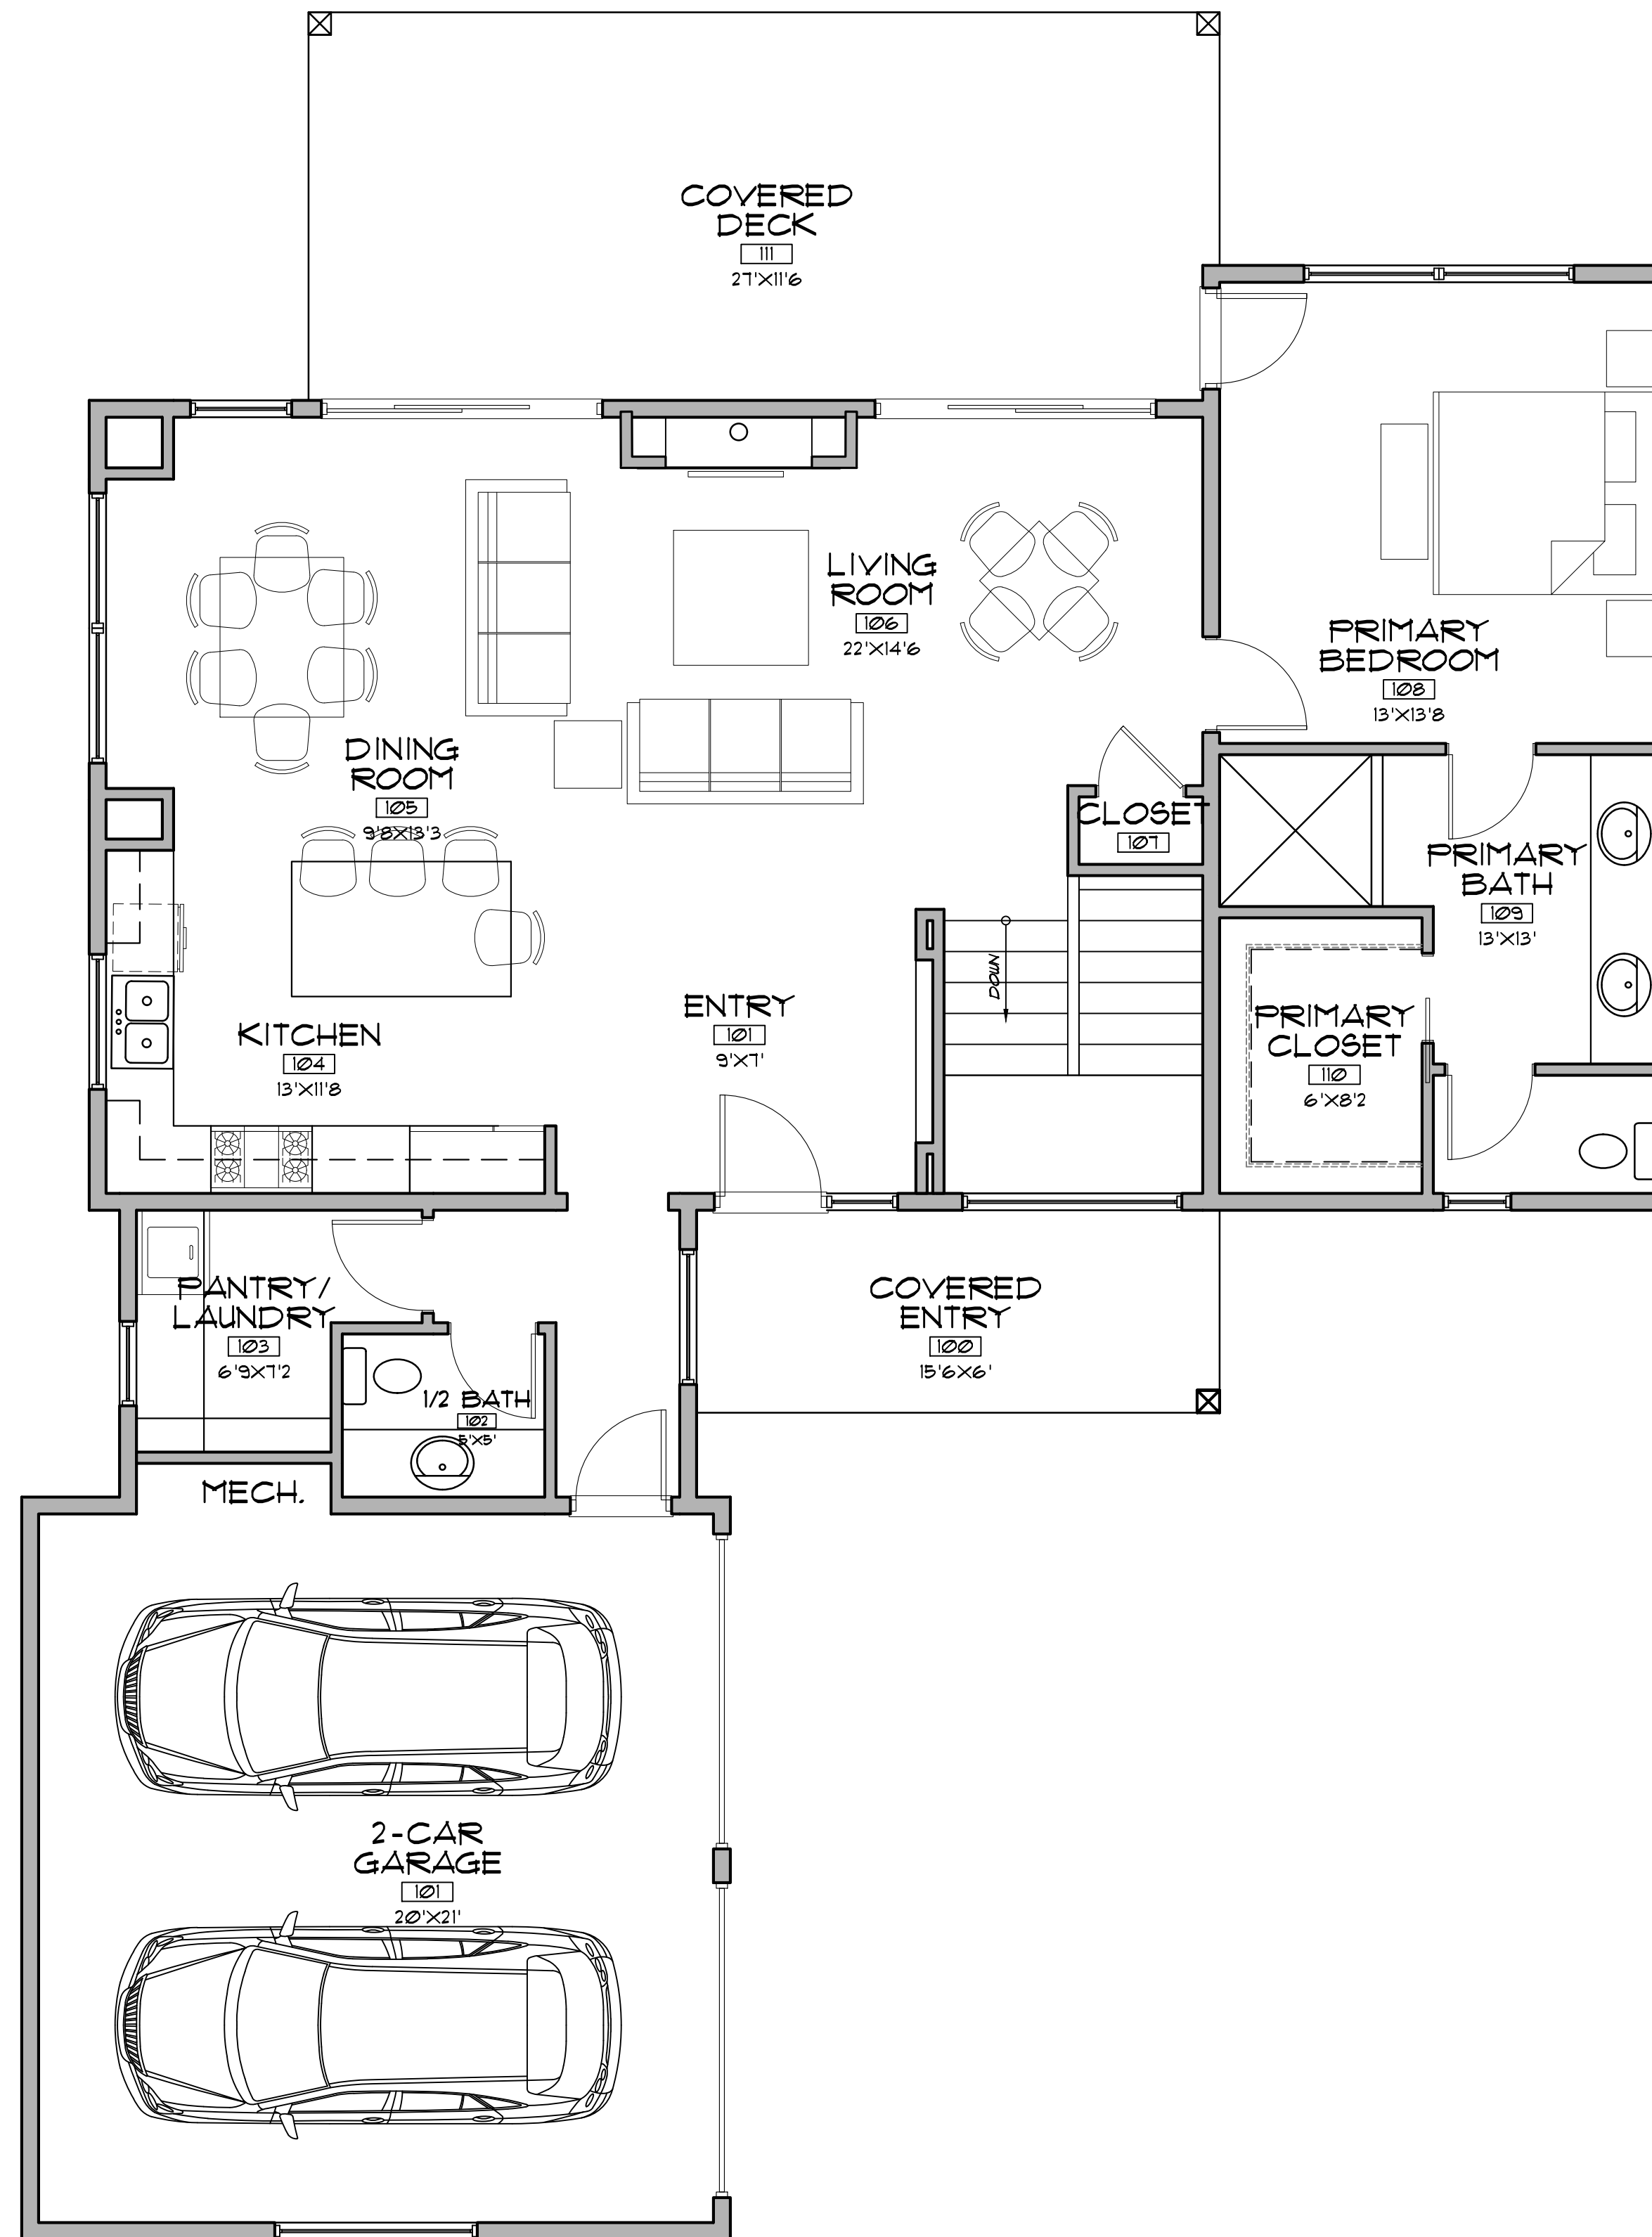

MAIN LEVEL FLOOR PLAN

SCALE: 1/4" = 1'-0"



REYNOLDS ASH + ASSOCIATES

ARCHITECTURE ENGINEERING

564 E. SECOND AVE., STE. 201
DURANGO, CO 81301
(970) 259-7494
FAX (970) 259-7402
262 PAGOSA STREET, STE. 200
P.O. BOX 56
PAGOSA SPRINGS, CO. 81147
(970) 264-6884
FAX (970) 264-6997
RA-AE.COM

REYNOLDS ASH + ASSOCIATES, P.C. EXPRESSLY RESERVES THE COMMON LAW COPYRIGHT AND OTHER PROPERTY RIGHTS IN THESE PLANS. THESE PLANS ARE NOT TO BE CHANGED OR COPIED IN ANY FORM OR MANNER WHATSOEVER NOR ARE THEY TO BE ASSIGNED TO ANY THIRD PARTY WITHOUT FIRST OBTAINING WRITTEN PERMISSION AND CONSENT OF THE ARCHITECT OF RECORD. THE USE OF THESE PLANS AND SPECIFICATIONS SHALL BE RESTRICTED TO THE ORIGINAL SITE FOR WHICH THEY WERE PREPARED AND PUBLICATION THEREOF IS EXPRESSLY LIMITED TO SUCH USE. FEDERAL LAW PROHIBITS THE REPRODUCTION, DISPLAY, SALE, OR OTHER DISPOSITION OF THIS DOCUMENT WITHOUT THE EXPRESS WRITTEN CONSENT OF RA+A ARCHITECTS, P.C.

PROGRESS SET
NOT FOR CONST.

GLACIER CLUB CLUBHOUSE VILLAGE
CLUBHOUSE VILLAGE DRIVE
DURANGO, COLORADO 81301

JOB NO.: 24101
DATE: 2024-07-08
DRAWN BY: RA+A

ISSUE RECORD:

REVISIONS:

A-101

MAIN LEVEL FLOOR PLAN

TYPE B



REAR ELEVATION

SCALE: 1/4" = 1'-0"



FRONT ELEVATION

SCALE: 1/4" = 1'-0"



LEFT ELEVATION

SCALE: 1/4" = 1'-0"



RIGHT ELEVATION

SCALE: 1/4" = 1'-0"



REYNOLDS ASH
+ ASSOCIATES

ARCHITECTURE
ENGINEERING

564 2ND AVE, STE. 201
DURANGO, CO 81301
(970) 259-7494
FAX (970) 259-7492

202 PAGOOSA STREET, STE. 200
P.O. BOX 36
PAGOOSA SPRINGS, CO 81147

RA-AE.COM

REYNOLDS ASH + ASSOCIATES, P.C.
EXPRESSLY RESERVES THE COMMON LAW COPYRIGHT
AND OTHER PROPERTY RIGHTS IN THESE PLANS. THESE
PLANS ARE NOT TO BE CHANGED OR COPIED IN ANY
FORM OR MANNER WHATSOEVER NOR ARE THEY TO BE
ASSIGNED TO ANY THIRD PARTY WITHOUT FIRST
OBTAINING WRITTEN PERMISSION AND CONSENT OF THE
ARCHITECT OF RECORD.

THE USE OF THESE PLANS AND SPECIFICATIONS SHALL
BE RESTRICTED TO THE ORIGINAL SITE FOR WHICH THEY
WERE PREPARED AND PUBLICATION THEREOF IS
EXPRESSLY LIMITED TO SUCH USE. FEDERAL LAW
PROHIBITS THE REPRODUCTION, DISPLAY, SALE OR
OTHER DISPOSITION OF THIS DOCUMENT WITHOUT THE
EXPRESS WRITTEN CONSENT OF
RA+A ARCHITECTS, P.C.

**PROGRESS SET
NOT FOR CONSTRUCTION**

GLACIER CLUB
CLUBHOUSE VILLAGE

CLUBHOUSE VILLAGE DRIVE
DURANGO, COLORADO 81301

JOB. NO.: 24101
ISSUE DATE: 2024-07-11
DRAWN BY: RA+A

ISSUE RECORD:

REVISIONS:

A-201

EXTERIOR ELEVATIONS


TYPE B

PRINT DATE: 7/11/2024 3:33:24 PM



FRONT PERSPECTIVE

SCALE:

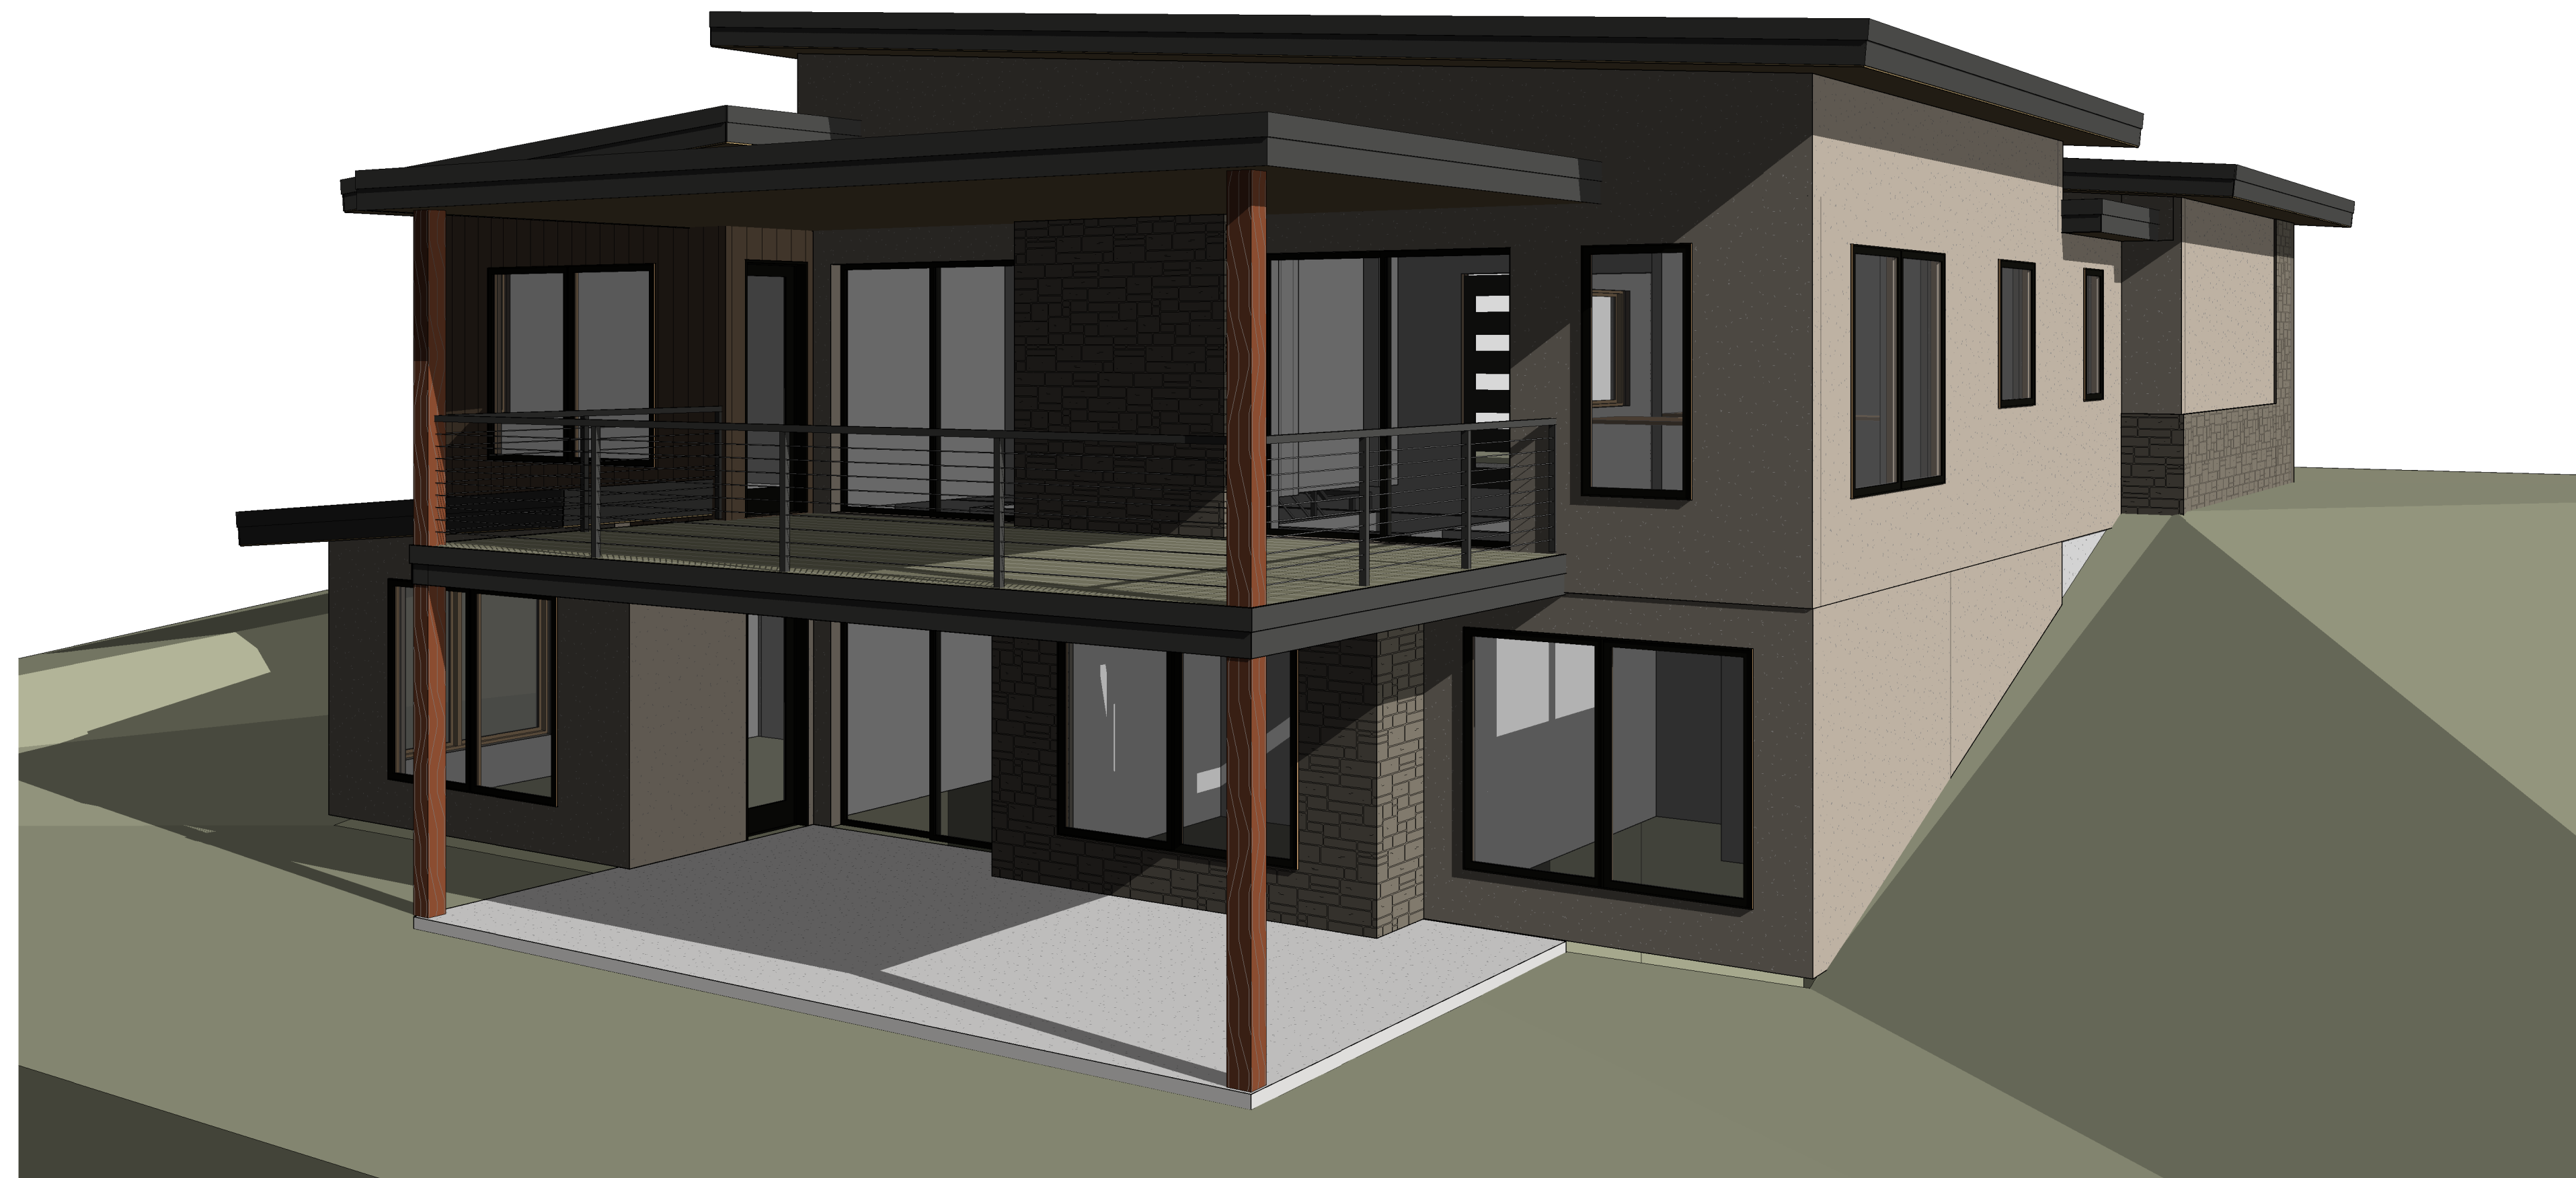

REAR PERSPECTIVE

SCALE:



REYNOLDS ASH
+ ASSOCIATES

ARCHITECTURE
ENGINEERING

564 2ND AVE, STE. 201
DURANGO, CO 81301
(970) 259-7494
FAX (970) 259-7492

202 PAGOSA STREET, STE. 200
P.O. BOX 36
PAGOSA SPRINGS, CO 81147

RA-AECOM

REYNOLDS ASH + ASSOCIATES, P.C.
EXPRESSLY RESERVES THE COMMON LAW COPYRIGHT
AND OTHER PROPERTY RIGHTS IN THESE PLANS. THESE
PLANS ARE NOT TO BE CHANGED OR COPIED IN ANY
FORM OR MANNER WHATSOEVER NOR ARE THEY TO BE
ASSIGNED TO ANY THIRD PARTY WITHOUT FIRST
OBTAINING WRITTEN PERMISSION AND CONSENT OF THE
ARCHITECT OF RECORD.

THE USE OF THESE PLANS AND SPECIFICATIONS SHALL
BE RESTRICTED TO THE ORIGINAL SITE FOR WHICH THEY
WERE PREPARED AND PUBLICATION THEREOF IS
EXPRESSLY LIMITED TO SUCH USE. FEDERAL LAW
PROHIBITS THE REPRODUCTION, DISPLAY, SALE OR
OTHER DISPOSITION OF THIS DOCUMENT WITHOUT THE
EXPRESS WRITTEN CONSENT OF
RA+A ARCHITECTS, P.C.

**PROGRESS SET
NOT FOR CONST.**

GLACIER CLUB
CLUBHOUSE VILLAGE
CLUBHOUSE VILLAGE DRIVE
DURANGO, COLORADO 81301

JOB. NO.: 24101
ISSUE DATE: 2024-07-11
DRAWN BY: RA+A

ISSUE RECORD:

REVISIONS:

A-202

EXTERIOR ELEVATIONS

TYPE B

PRINT DATE: 7/11/2024 3:33:26 PM